


**A** TYPE-GH1/OE2 - GROUND FLOOR PLAN  
SCALE 1:50

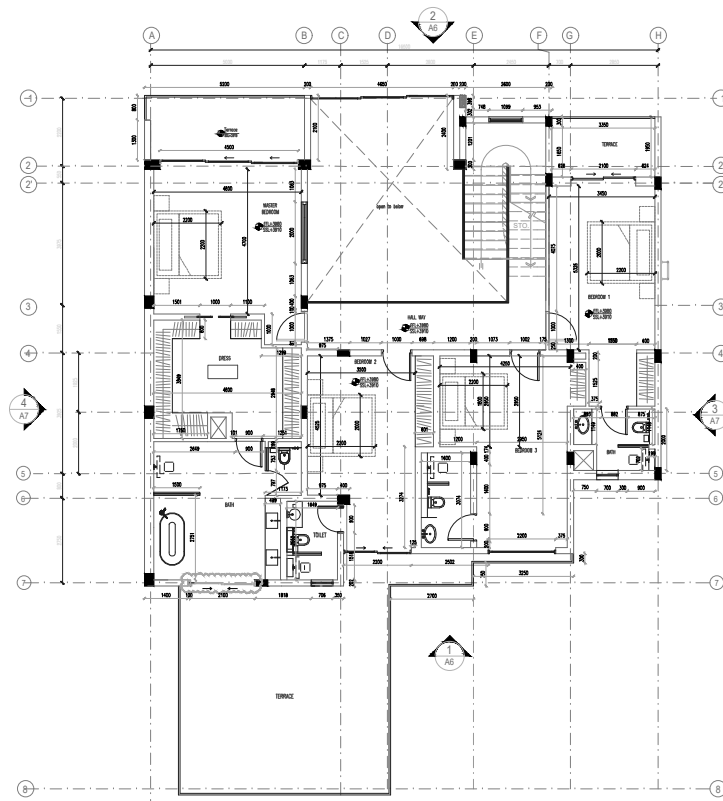

**B** TYPE-GH1/OE2 - FIRST FLOOR PLAN  
SCALE 1:50

**APPROVAL STATUS**

SIGNATURE / DATE	
<input type="checkbox"/> APPROVED	
<input type="checkbox"/> APPROVED AS NOTED	
<input type="checkbox"/> RESUBMIT	
<input type="checkbox"/> REJECTED	

ITEM	DATE	DESCRIPTION	REV
COORDINATION TABLE			
DESCRIPTION	NAME	SIGNATURE	DATE

CLIENT:

GREENMILE LTD

TEAM CONTRACTOR:

SHAWING BUILDING CONTRACTING LLC

P.A. No: 478/178  
Sub-Office Telephone No: 04-8376017

DRAWING TITLE:			
VILLA 5 CLUSTER44			
JUMEIRAH ISLANDS			
PROPOSED GROUND AND FIRST FLOOR PLAN			
DATE:	15.05.2024	SHEET NO:	REV:
DRN BY:	CHLD.	SL. J-C44-V05-102	02