



# PROPOSED MODIFICATION LAYOUTS - V10 C15 JI

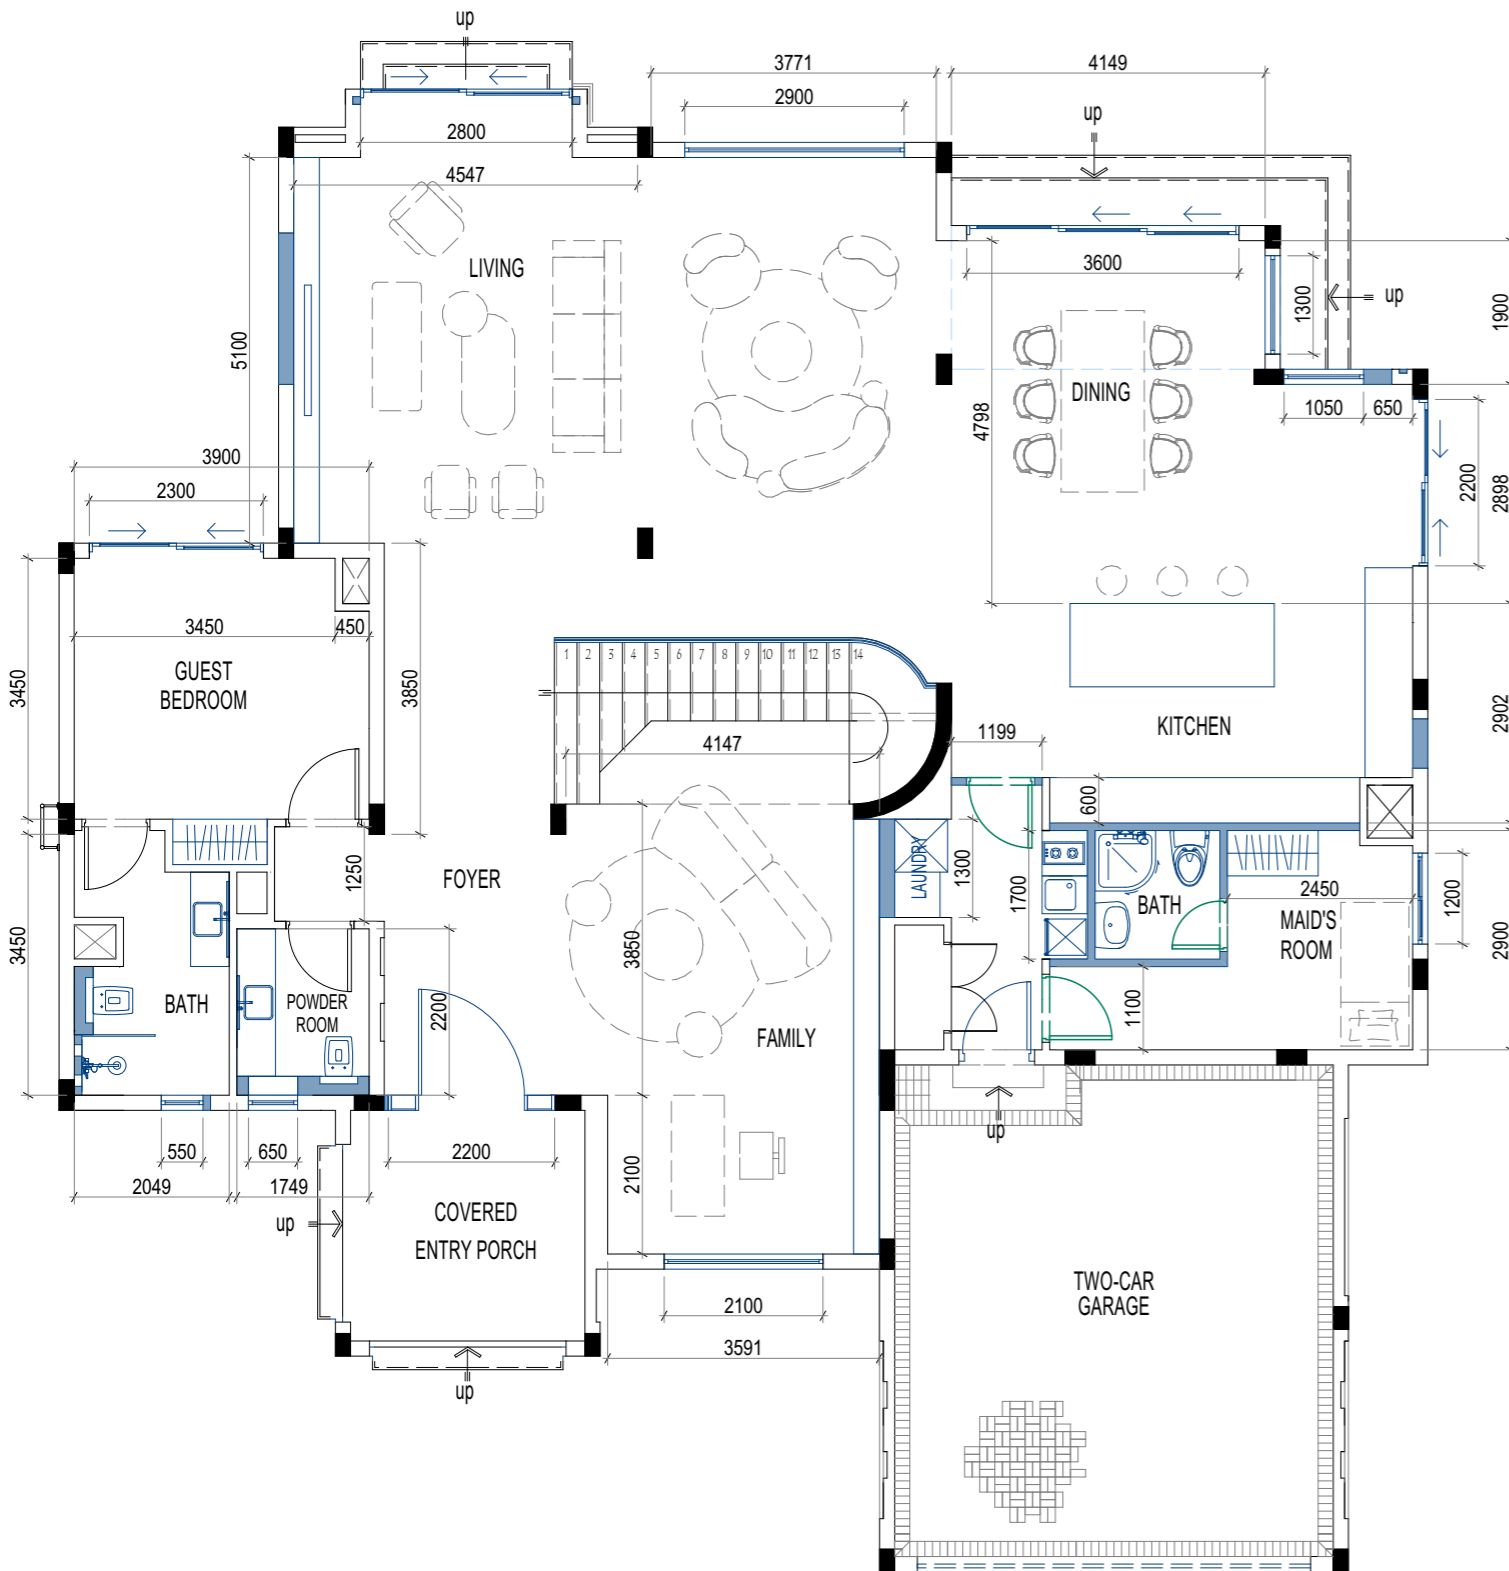

## GROUND FLOOR

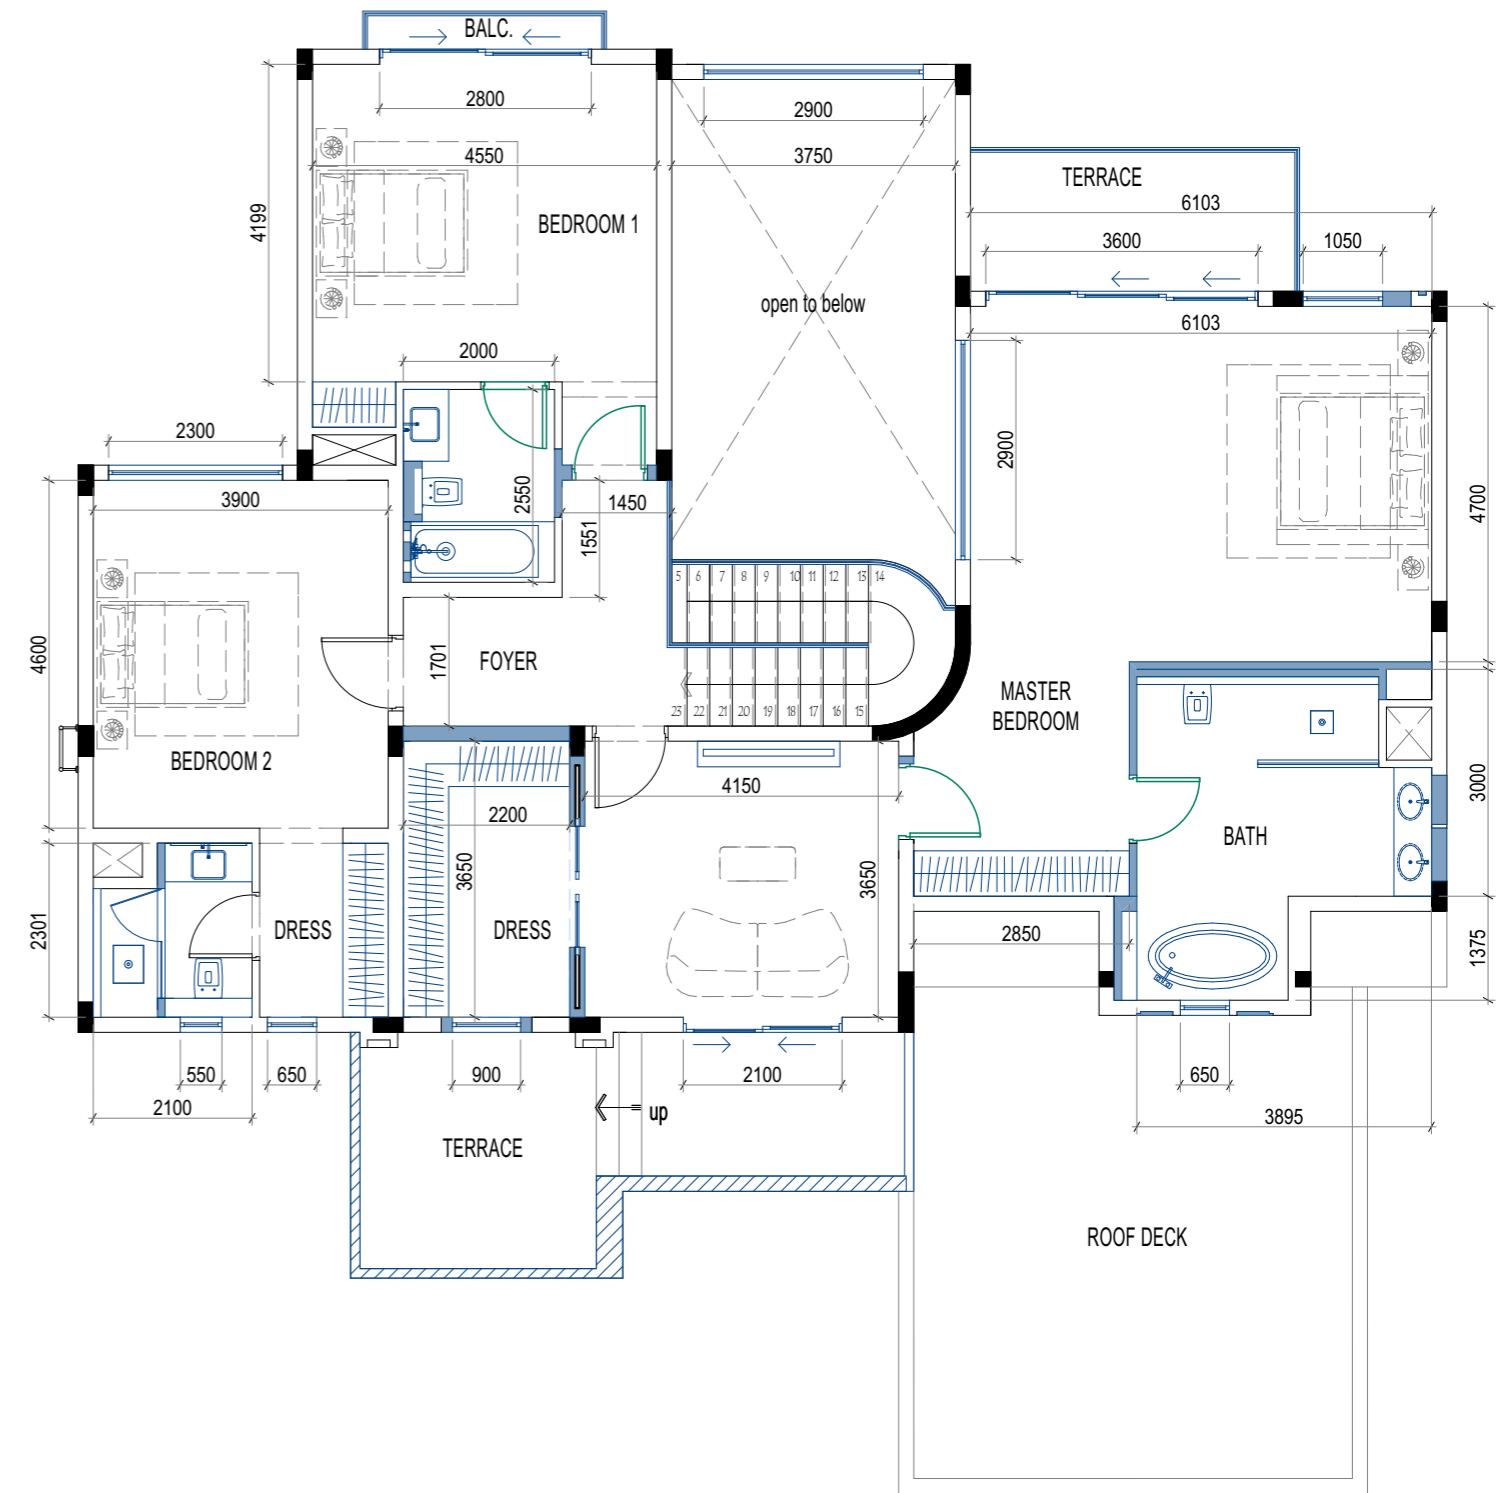

## FIRST FLOOR